
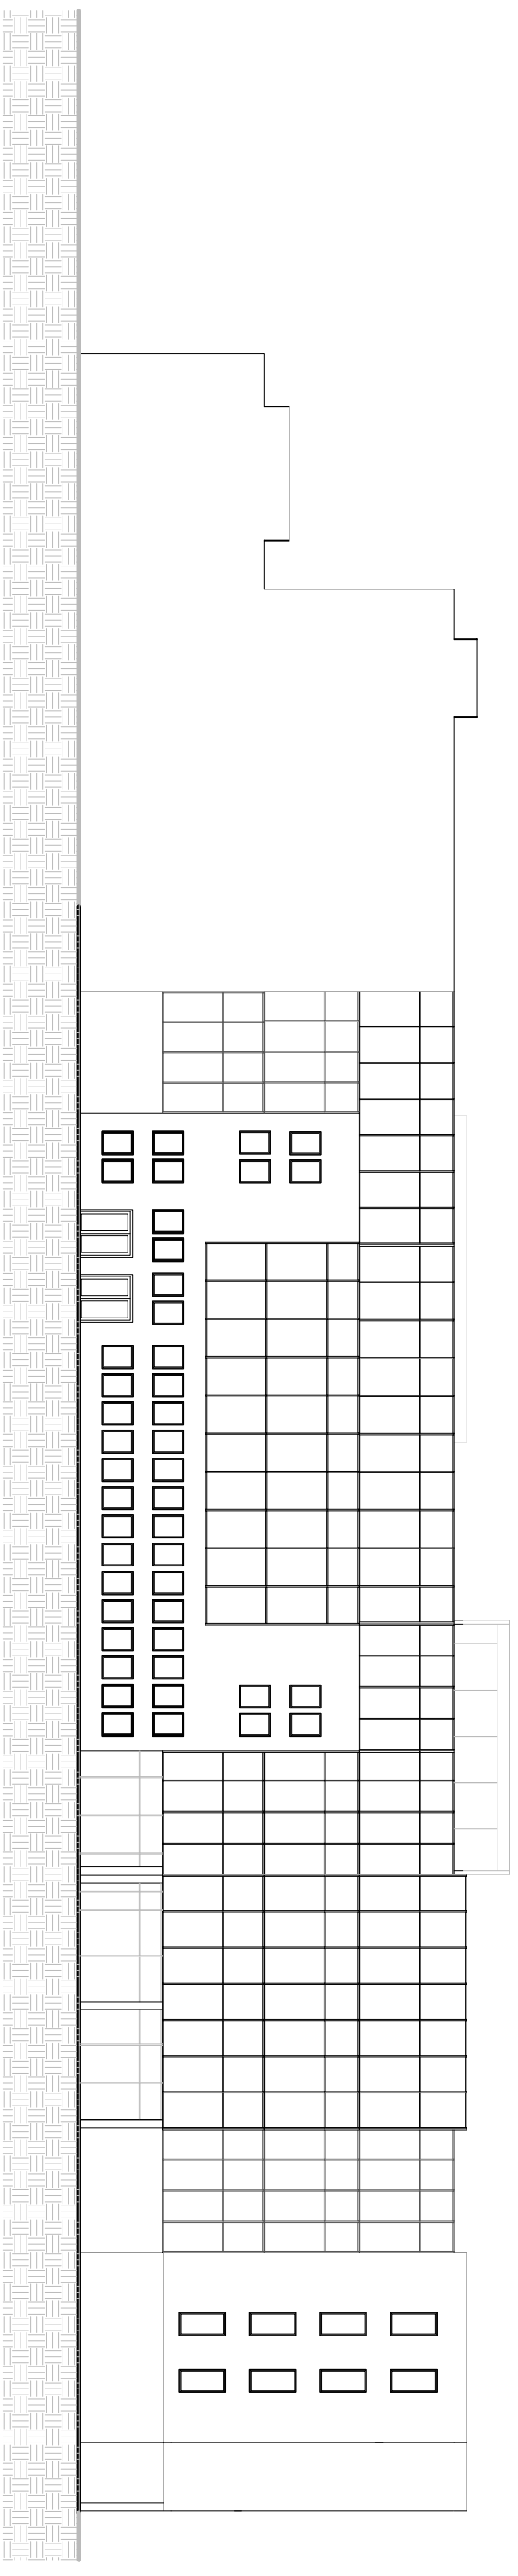


09

# SEDE GOOGLE

ALZADOS  
ESCALA 1:250

LORENA SILVA CASTILLO EXP E608  
PROYECTO 7 BLANCA LEO

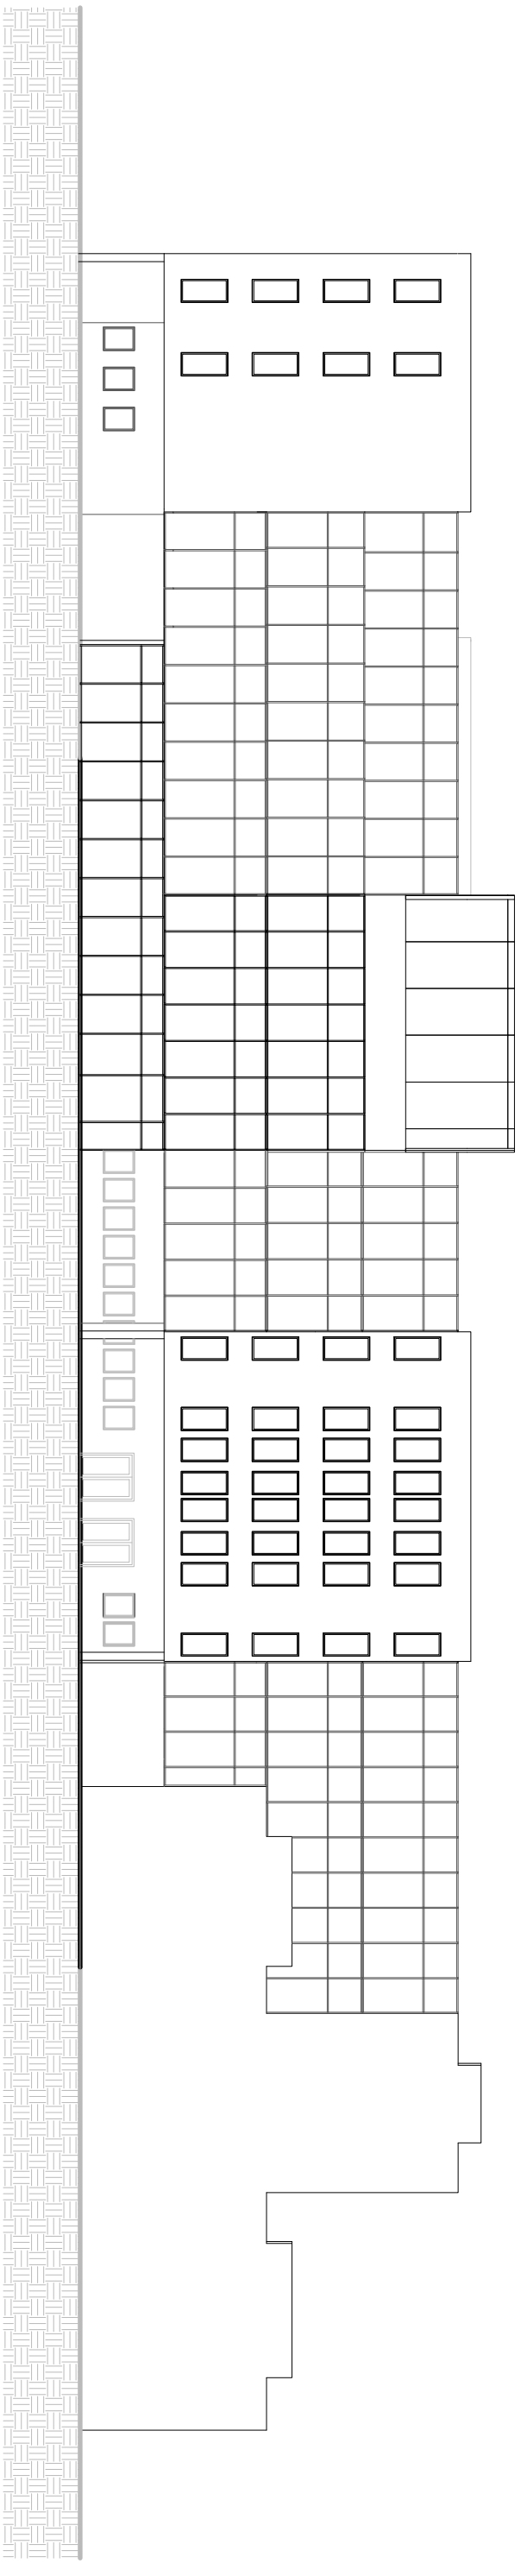



ERROR: syntaxerror  
OFFENDING COMMAND: --nostringval--

STACK:

/Title  
( )  
/Subject  
(D:20081218203500+01'00')  
/ModDate  
( )  
/Keywords  
(PDFCreator Version 0.9.5)  
/Creator  
(D:20081218203500+01'00')  
/CreationDate  
(karla)  
/Author  
-mark-