


SECCIÓN A-A'
1/400

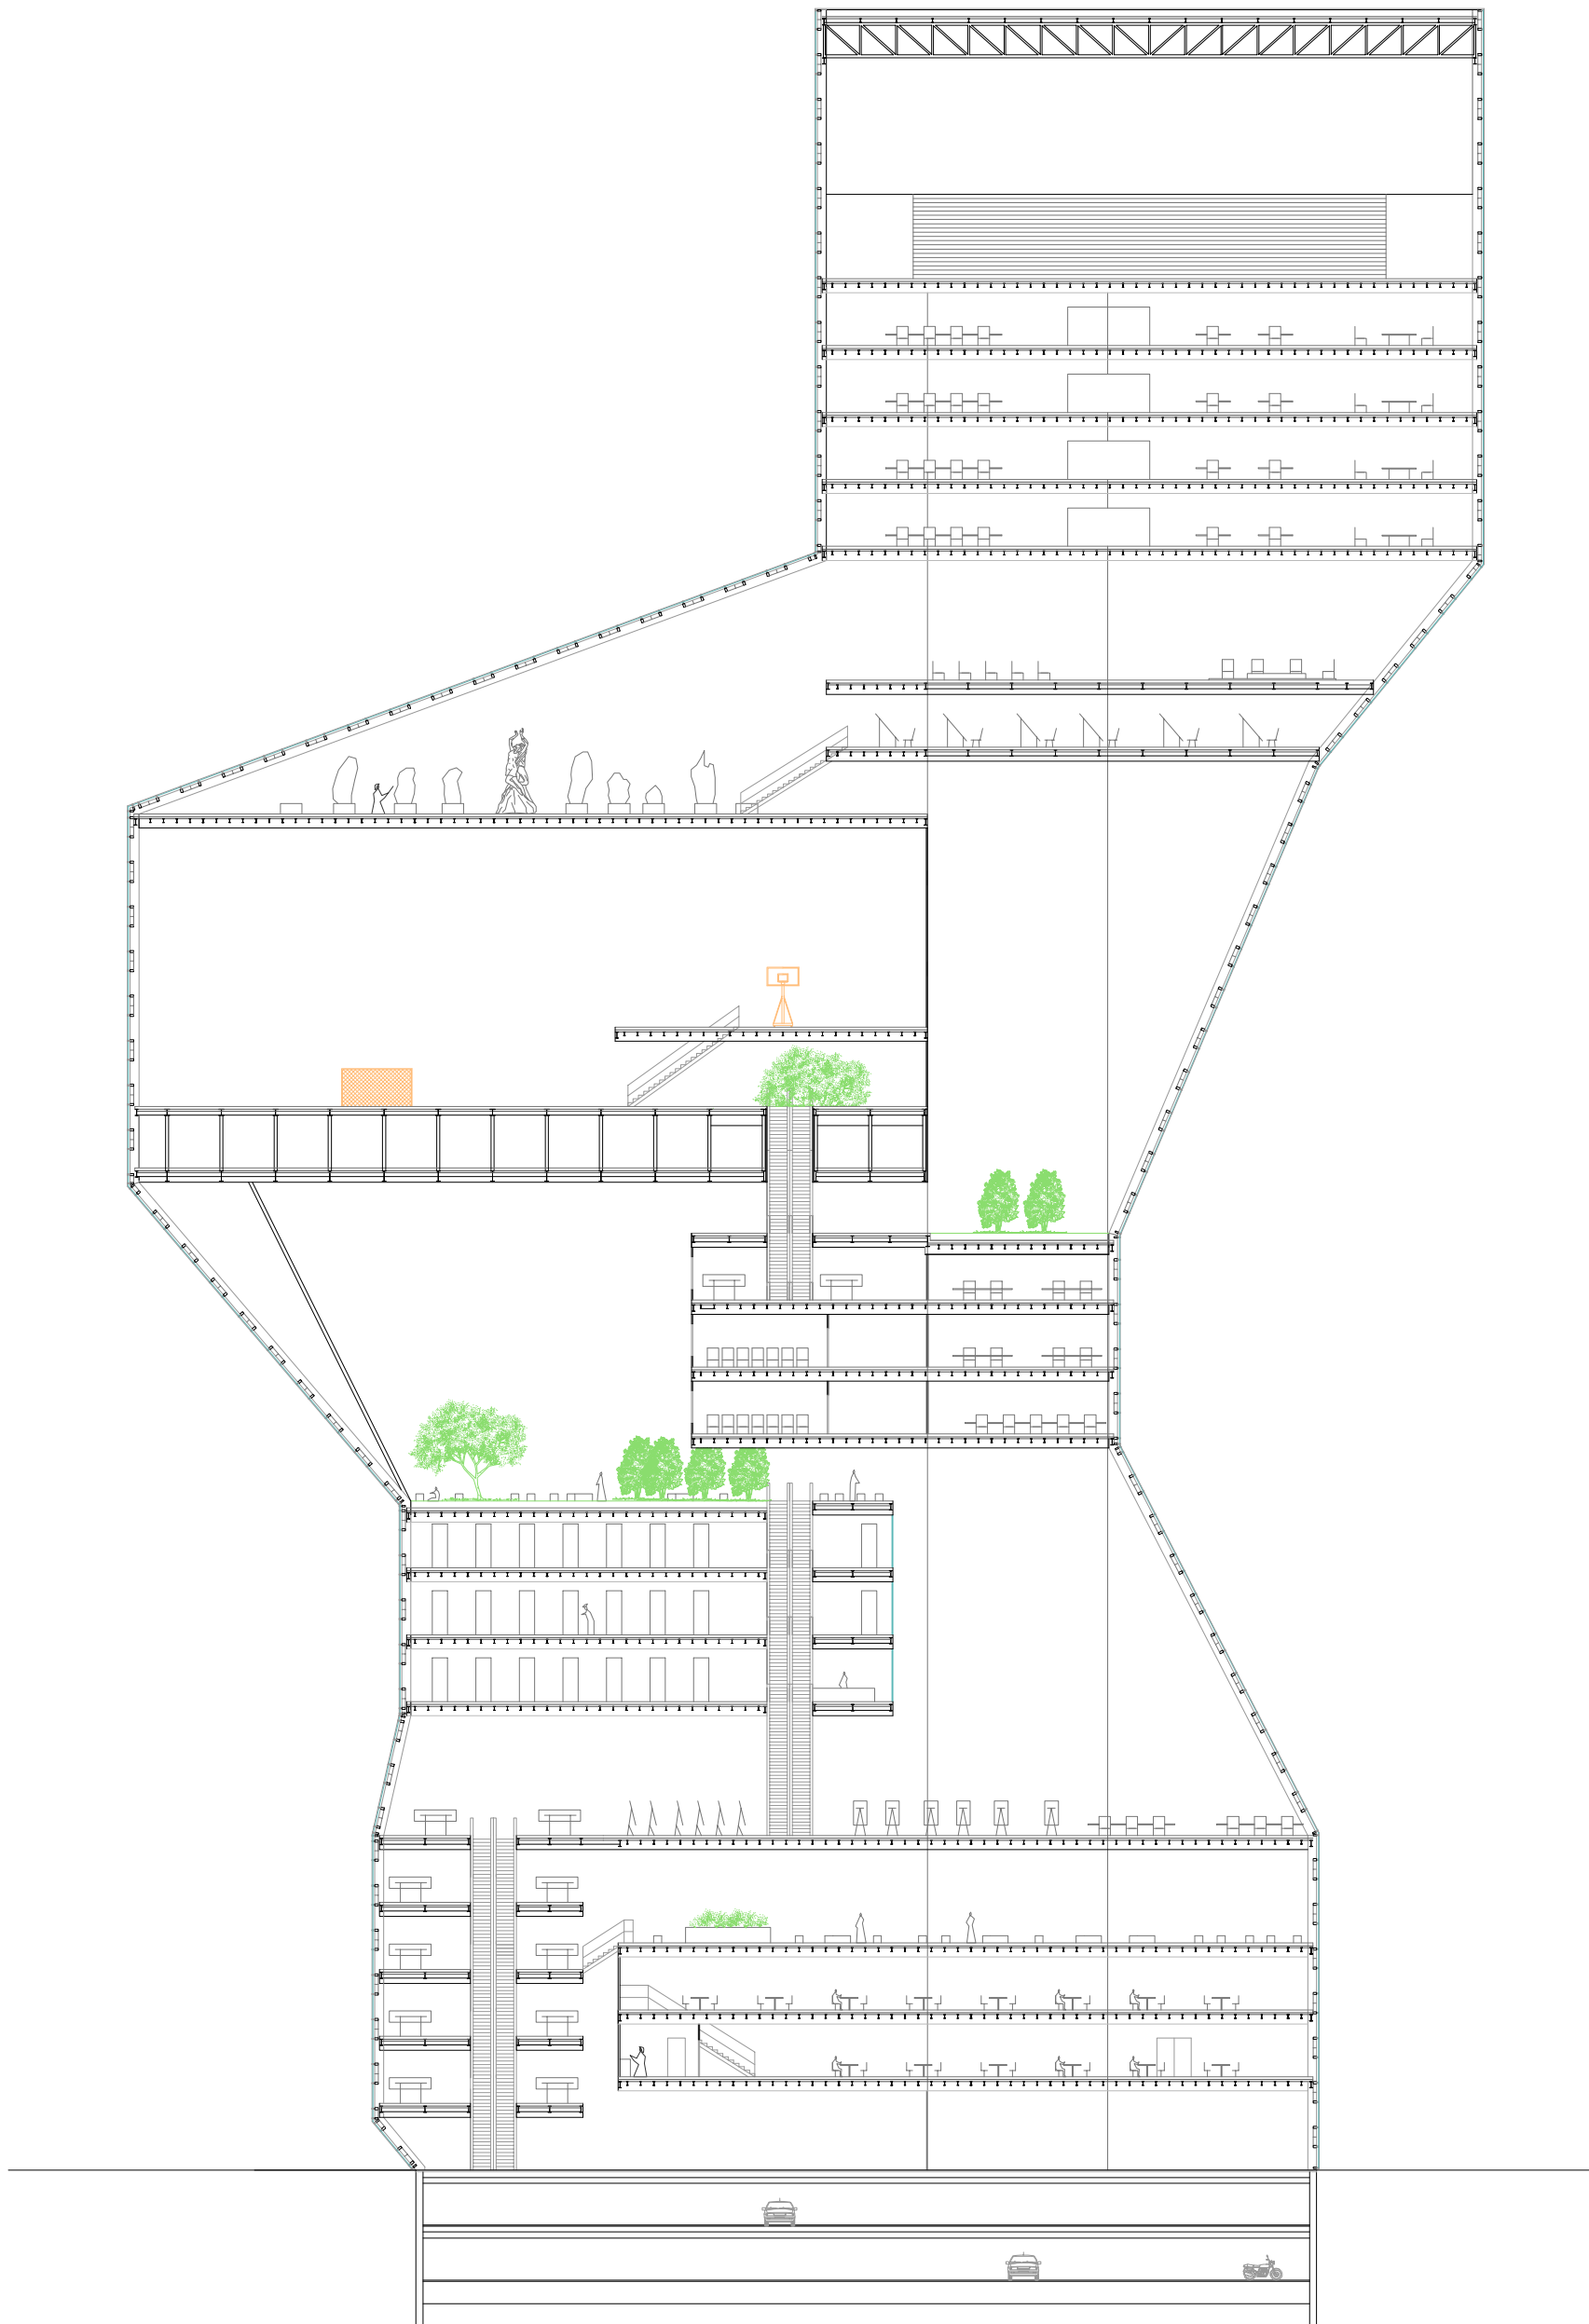

C
R
I
S
T
I
N
A

B
A
R
R
O
N

V
E
L
A
S
C
O

C
a
m
p
u
s

V
e
r
t
i
c
a
l